


CONTRACT ADDENDUM NO. 1

To the Contract Provisions for

**CITY OF MOUNT VERNON PROJECT#
TS-2019-001: 2018 STREET AND CURB RAMP IMPROVEMENTS**

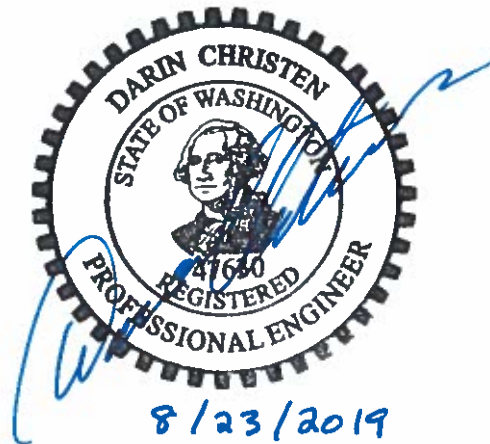

ISSUED BY: Darin Christen, P.E., Senior Engineer

DATE OF ISSUE: AUGUST 23, 2019

No. of Pages Included in this Addendum: 4

The following changes, additions, and/or deletions are hereby made a part of the contract documents for the above named project and supersede all previous addenda or other information which may conflict with the information in this addendum.

Item No. 1: UPDATED PLAN SHEET MSA

Plan sheet MSA is replaced with the attached sheet MSA including but not limited to the following changes:

1. Deleted redundant callout for yield signs.
2. Deleted callout to paint splitter islands and central islands.

Item No. 2: MISSING PAGE IN SUPPLEMENTAL INSTRUCTIONS

Page 4 of the bid packet (second page of Supplemental Instruction to Bidders) was missing in the issued bid packet. The missing page has been added as part of this addendum.

Item No. 3: CHANGES TO SPECIAL PROVISIONS

The following changes are made to the Special Provisions:

8-04.3(1) Cement Concrete Curbs, Gutters, and Spillways

(August 23, 2019 MV GSP)

This section is supplemented with the following:

All Roundabout Splitter Island Traffic Curb and Roundabout Truck Apron Cement Concrete Curb and Gutter shall be painted with yellow paint.

8-22.2 Materials

(August 23, 2019 MV GSP)

Replace the first sentence with the following:

“Material for pavement marking including painting Roundabout Splitter Island Traffic Curb and Roundabout Truck Apron Cement Concrete Curb and Gutter shall be waterborne paint with glass beads meeting the requirements of Sections 9-34 and 8-07.3(2).


8. The proposal forms must be completed in full. Any **MISSING VALUES OR OTHER MISSING INFORMATION** may cause the proposal to be deemed irregular.
9. A **BID DEPOSIT OR BID BOND** must be included with your bid. See Section 1-02.7.
10. Place the completed proposal forms and bid deposit or bid bond in a **SEALED OPAQUE ENVELOPE** marked:

Bid Proposal for PROJECT# TS-2019-001
2019 STREET & CURB RAMP IMPROVEMENTS
(name of your company)
(address)
(phone number)


MAIL THE ABOVE PACKAGE INSIDE A MAILING ENVELOPE OR DELIVER IT IN PERSON to the following address **PRIOR TO THE BID OPENING DATE AND TIME** as stated in the Call for Bid Proposals:

City Finance Director
Mount Vernon City Hall
910 Cleveland Avenue
Mount Vernon, Washington 98273

11. **CONSIDERATION OF BIDS** will begin when the bids are opened and read publicly at the place and time indicated in the “Request for Bid Proposals”.
 - a. The apparent low bidder will typically be announced at the end of the bid opening.
 - b. A bid tabulation will be provided on the website (usually within 1 business day).
 - c. Prior to award, bids will be examined for eligibility based on bid responsiveness and bidder responsibility in accordance with the specifications and applicable laws.
 - d. The lowest remaining eligible bid will be awarded the contract within 30 days of bid opening in most cases. The next two lowest bids will be kept as eligible until the Contract is executed. Bidders whose bids are no longer eligible for consideration will be notified and their bid deposits released.
 - e. Once the contract has been executed, all bid deposits from the remaining unsuccessful bidders will be released.

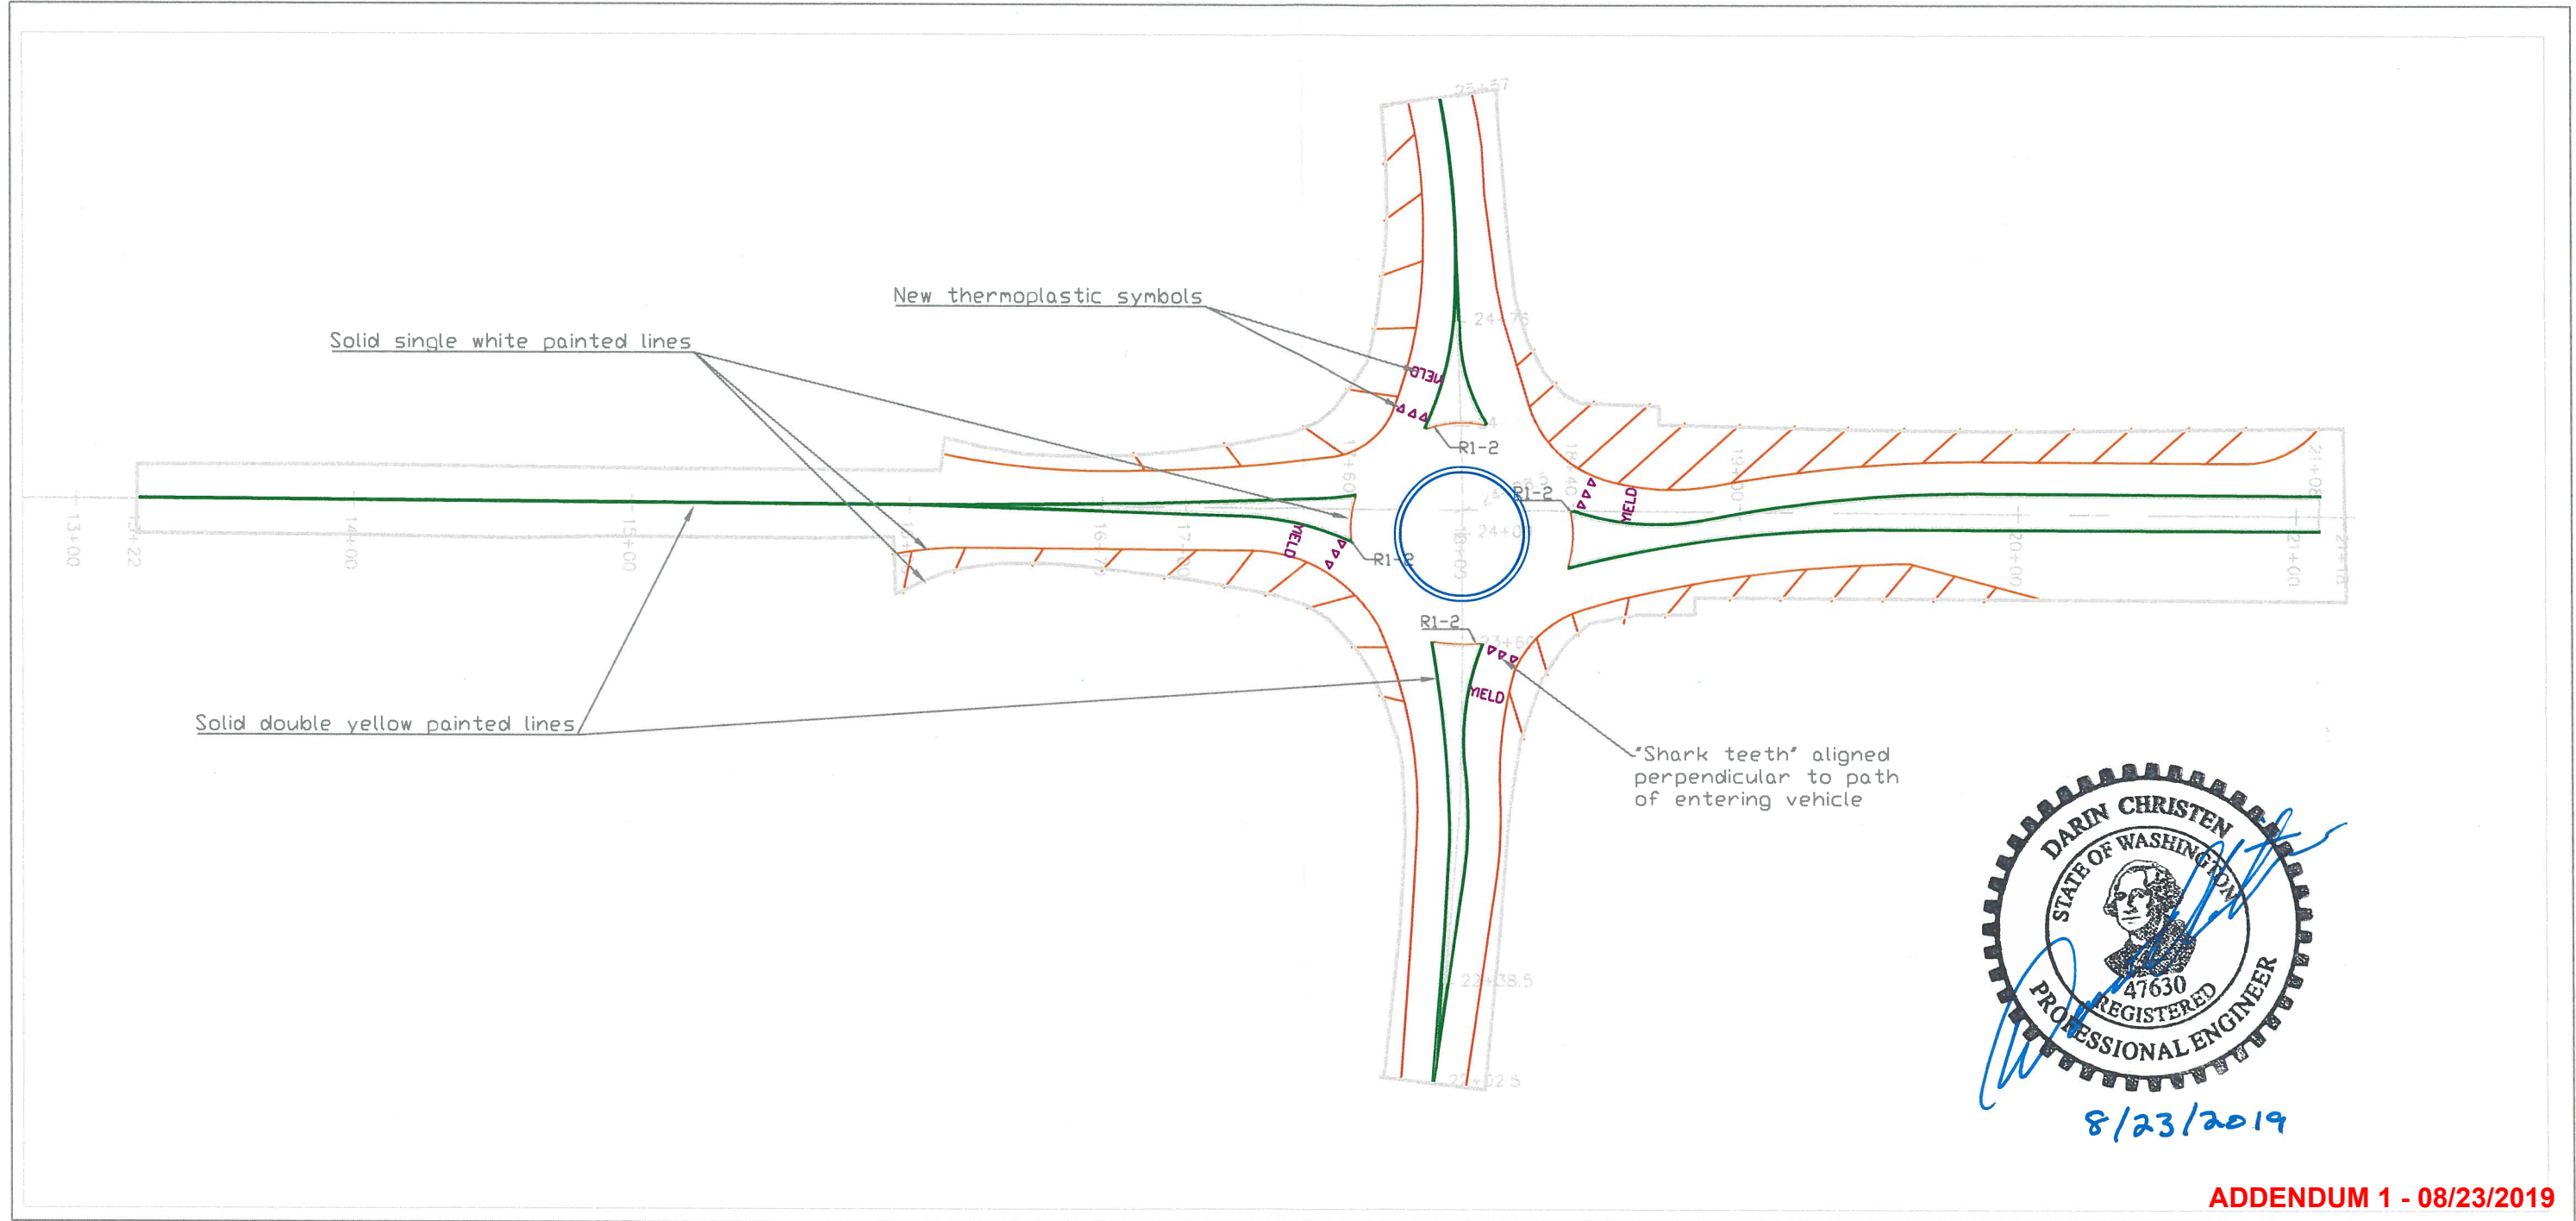

ADDENDUM 1 - 08/23/2019
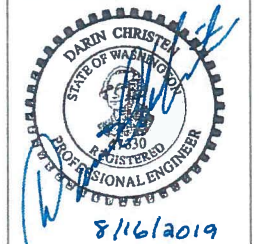
| | | | | | | | | | | | |
|-----------------------------------------------|-------------------------------------|---|---------------------------------------------------------------------------------------|---|-----------|-----|----------------|-----|--------------------------|--|-------------------|
| <p>PROJECT NO. TS-2019-001</p> | <p>PAVEMENT MARKING AND SIGNAGE</p> |  <p>PUBLIC WORKS 1024 CLEVELAND AVE.</p> |  | <table border="1"> <tr> <td>DESIGNED:</td> <td>DTC</td> </tr> <tr> <td>DRAWN/REVISED:</td> <td>DTC</td> </tr> <tr> <td colspan="2">LAST REVISION: 8/23/2019</td> </tr> </table> | DESIGNED: | DTC | DRAWN/REVISED: | DTC | LAST REVISION: 8/23/2019 | | <p>SCALE: NTS</p> |
| DESIGNED: | DTC | | | | | | | | | | |
| DRAWN/REVISED: | DTC | | | | | | | | | | |
| LAST REVISION: 8/23/2019 | | | | | | | | | | | |
| <p>2019 STREET AND CURB RAMP IMPROVEMENTS</p> | <p>SCHEDULE A</p> |  | | | | | | | | | |